


PLAN OF STUDIO

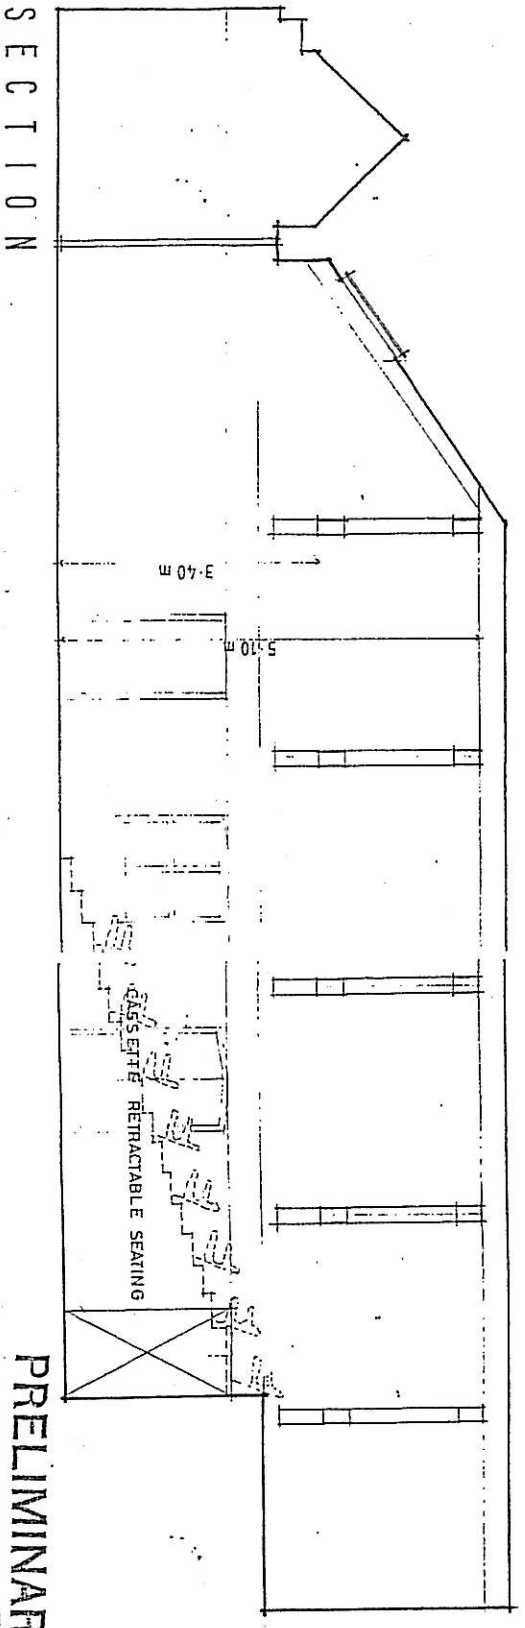

SECTION

PRELIMINARY

NOTES

- socket outlet
- lighting gantry
- halogen light with dimmer
- emergency exit sign box
- alarm call unit
- alarm sander
- fire extinguisher
- water
- co 2
- ditto
- smoke detector
- recessed ceiling light
- sprinkler outlet
- air circulation fan
- speaker
- powered roof vent
- microphone sockets
- air conditioning unit
- first aid box
- roof window with blind

REV	DATE	REVISION	check

© MACKETH DICKINSON & PTNS LTD.
 The copyright in this drawing together with all confidential information contained therein is the property of Macketh Dickinson & Partners Ltd and may only be copied when used by the recipient or for whom it was prepared and only for the purpose intended. Its disclosure to any other party, or use for any other purpose, is not permitted without written consent.

STUDIO THEATRE

drawing	DATE	MAY 1997	drawn	BM	check	CGM
SCALE	1:50					
MATERIAL						
METHOD						

GRAND THEATRE
 CHURCH STREET
 BLACKPOOL

MACKETH DICKINSON & PTNS LTD.
 CHARTERED ARCHITECTS SURVEYORS
 4 South King Street Blackpool 20016

contract	file	drawer	no	rev